

MATCH LINE SEE SHT. C-4B
 TW=110.00
 BW=109.00
 TW=113.00

NOTE
 F.F. EL. ARE TOP OF SLAB LOWER (OR BASEMENT) LEVEL NOT GARAGE SLAB ELEVATIONS. GARAGE SLAB IS 11 1/2" BELOW F.F. EL. TYP.

LEGEND
 EXISTING CONTOUR --- 143 ---
 PROPOSED CONTOUR --- 143 ---
 PROPOSED SPOT ELEV. + 143.00
 EXISTING SPOT ELEV. 146.65
 TW TOP OF WALL
 BW BOTTOM OF WALL


SQUARES 6201 & 6223

CIVIL ENGINEER
KEA, LLC
 2 PIDGON HILL DRIVE, SUITE 340
 STERLING, VIRGINIA 20165
 TEL.: (703)444-0959 . FAX.: (703)444-6913

OWNER

PROJECT
DANBURY STREET, SW
 WASHINGTON D.C.

KEY PLAN

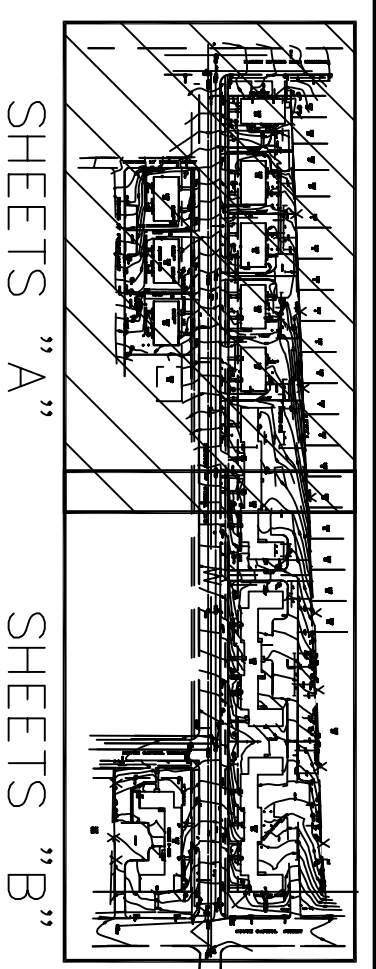

SCALE

SHEET TITLE
GRADING PLAN

DATE	REVISIONS	BY	DATE
01/10/2005			

SCALE 1" = 20'
 DRAWN: I. HUTCHINS
 CHECKED: K. KAMEL
 SHEET
C-4A